


HYATTSTOWN RESIDENCE Landscape Plan

LIGHTING LEGEND:

-  Accent Light (Vista fixture GR-2218, qty. 13)
-  In-ground Light (Vista fixture GW-5273, qty. 16)
-  Transformer (Vista MT-900DT, qty. 1)



WAGESTER DESIGN GROUP
Landscape Architecture

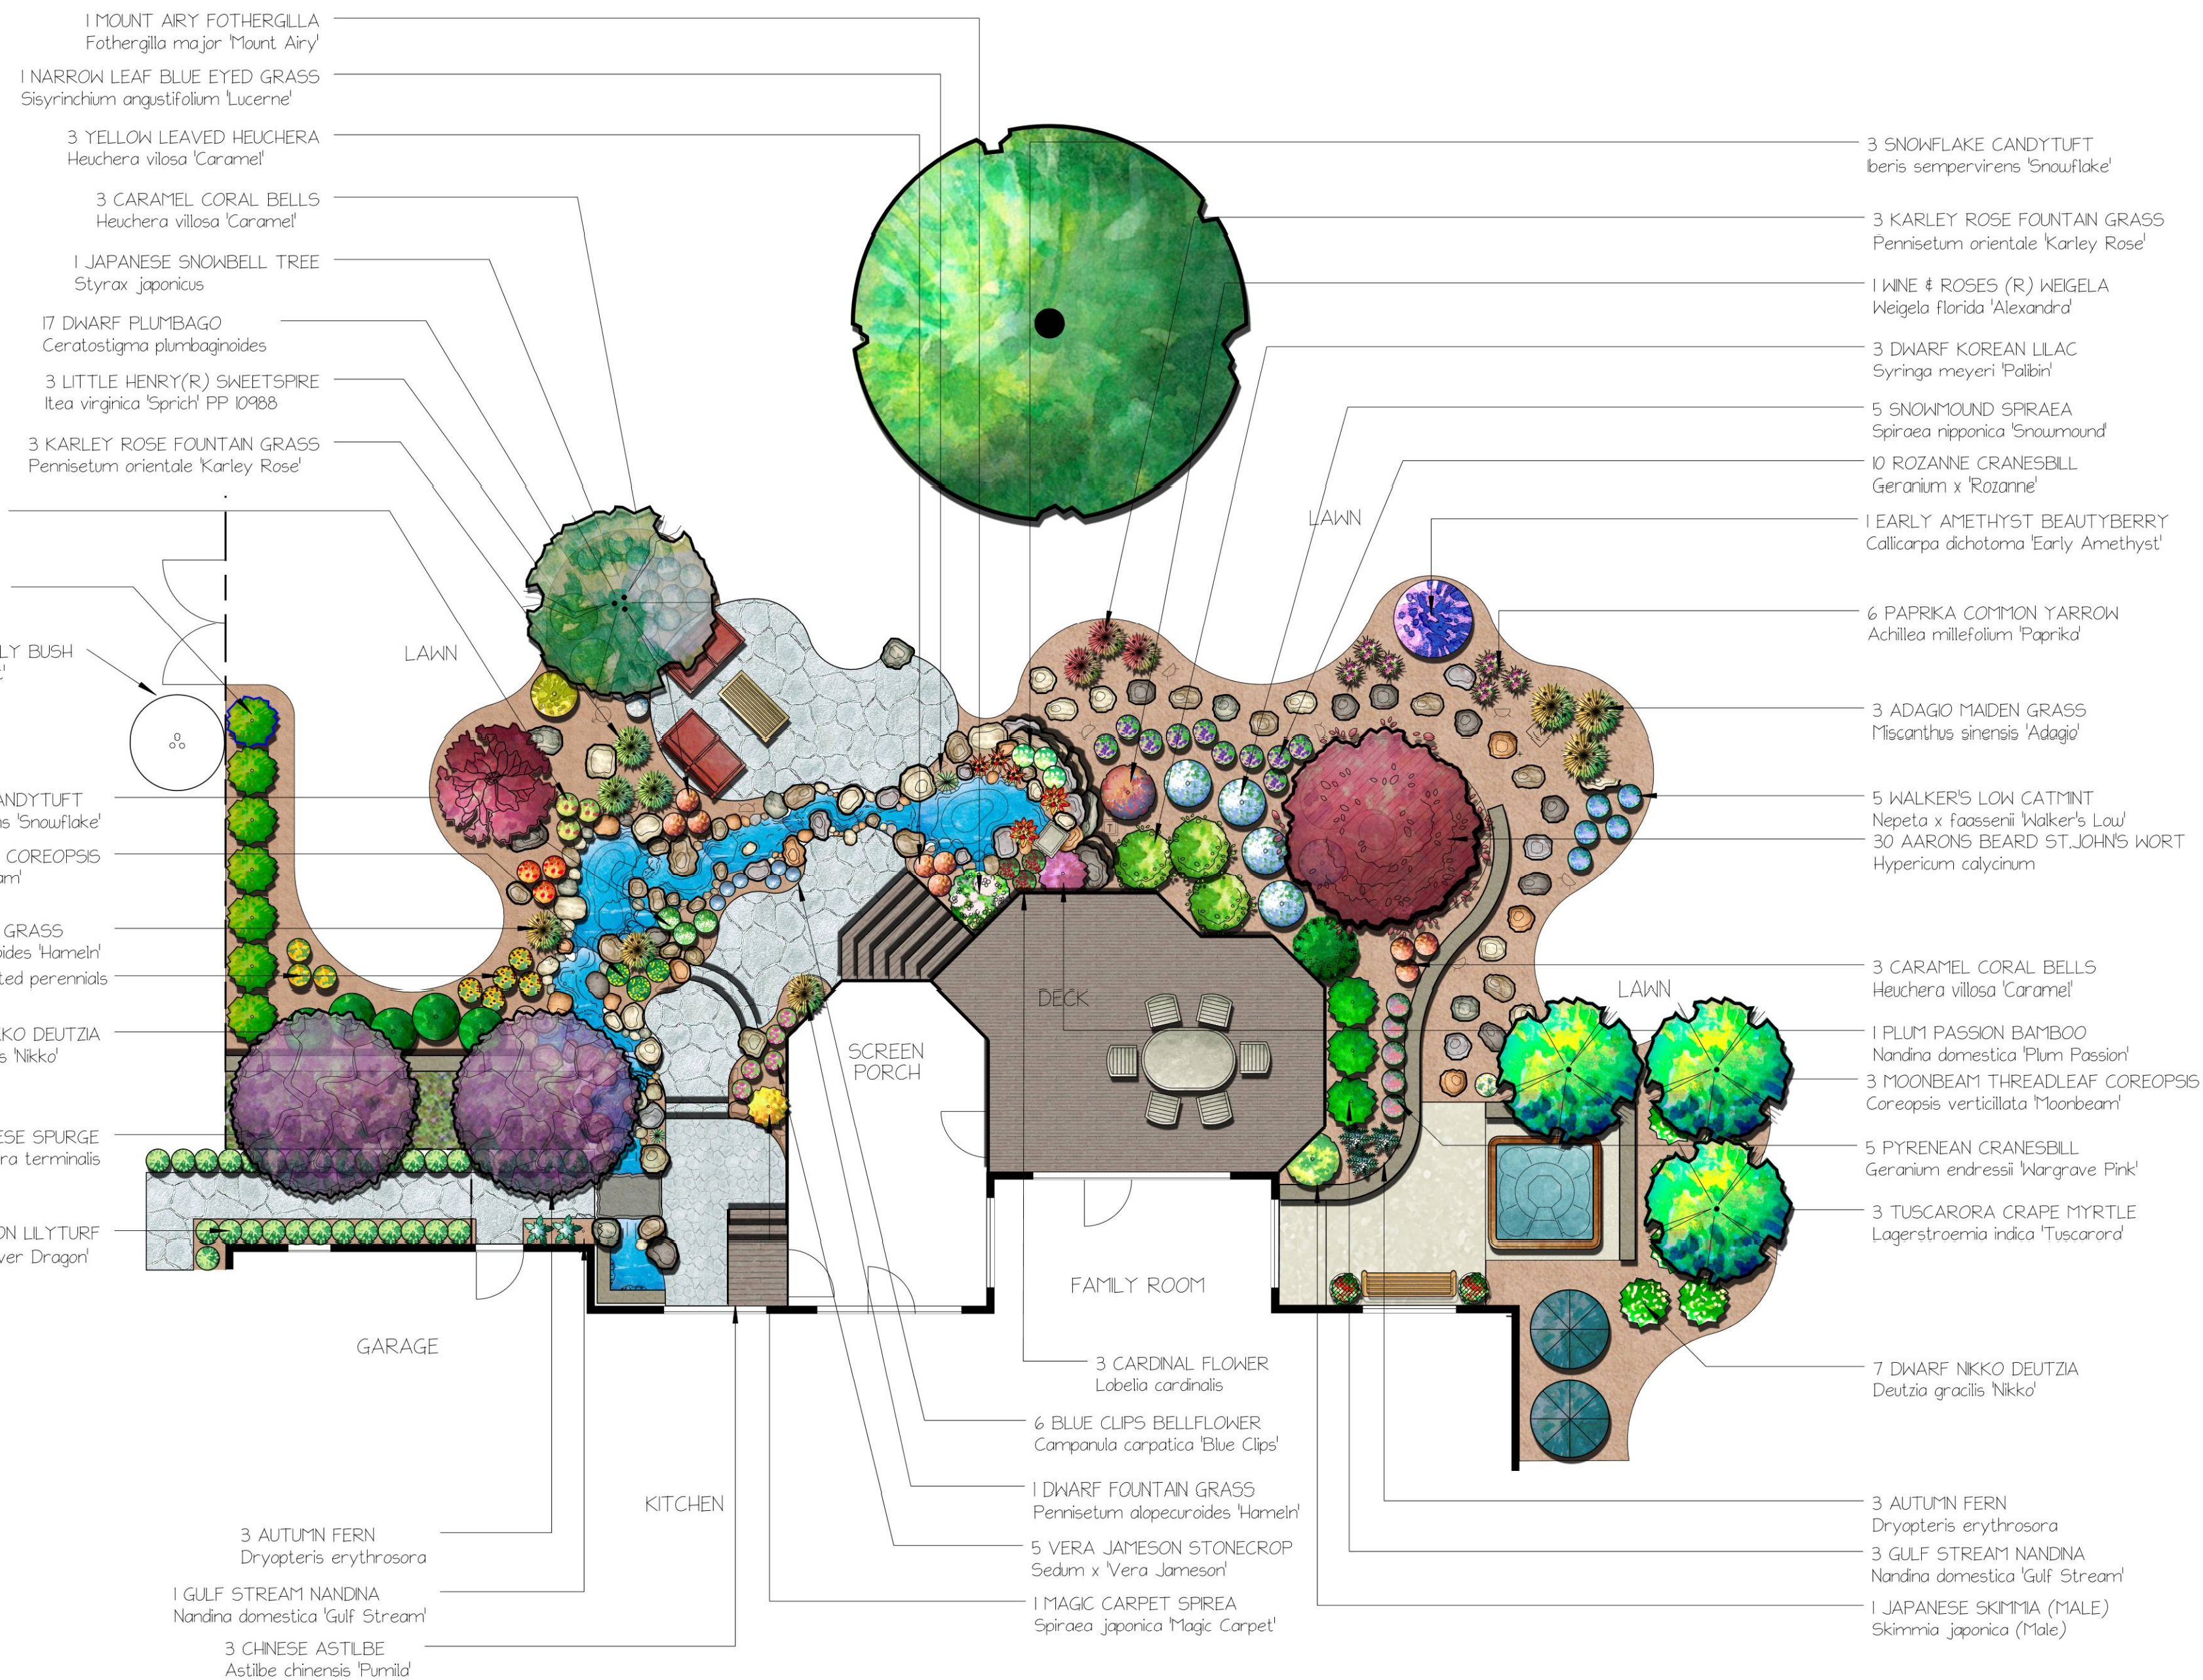

| No. | Date | Revision |
|-----|---------|----------------------------|
| 2 | 12.3.08 | Revised per water feature |
| 1 | 8.14.08 | Added corner water feature |

Client :
Hyattstown Res.

Address :
Dickerson, MD 20842

Scale : 1/8" = 1'-0"

Plan No :

Designer : KEW
Editor : KEW
Date : July 2008

