

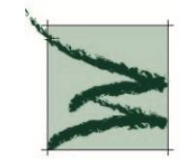


# MOUNT PHILLIP RESIDENCE

## Landscape Plan

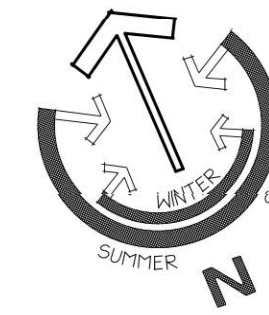


**WAGERSTER DESIGN GROUP**  
Landscape Architecture

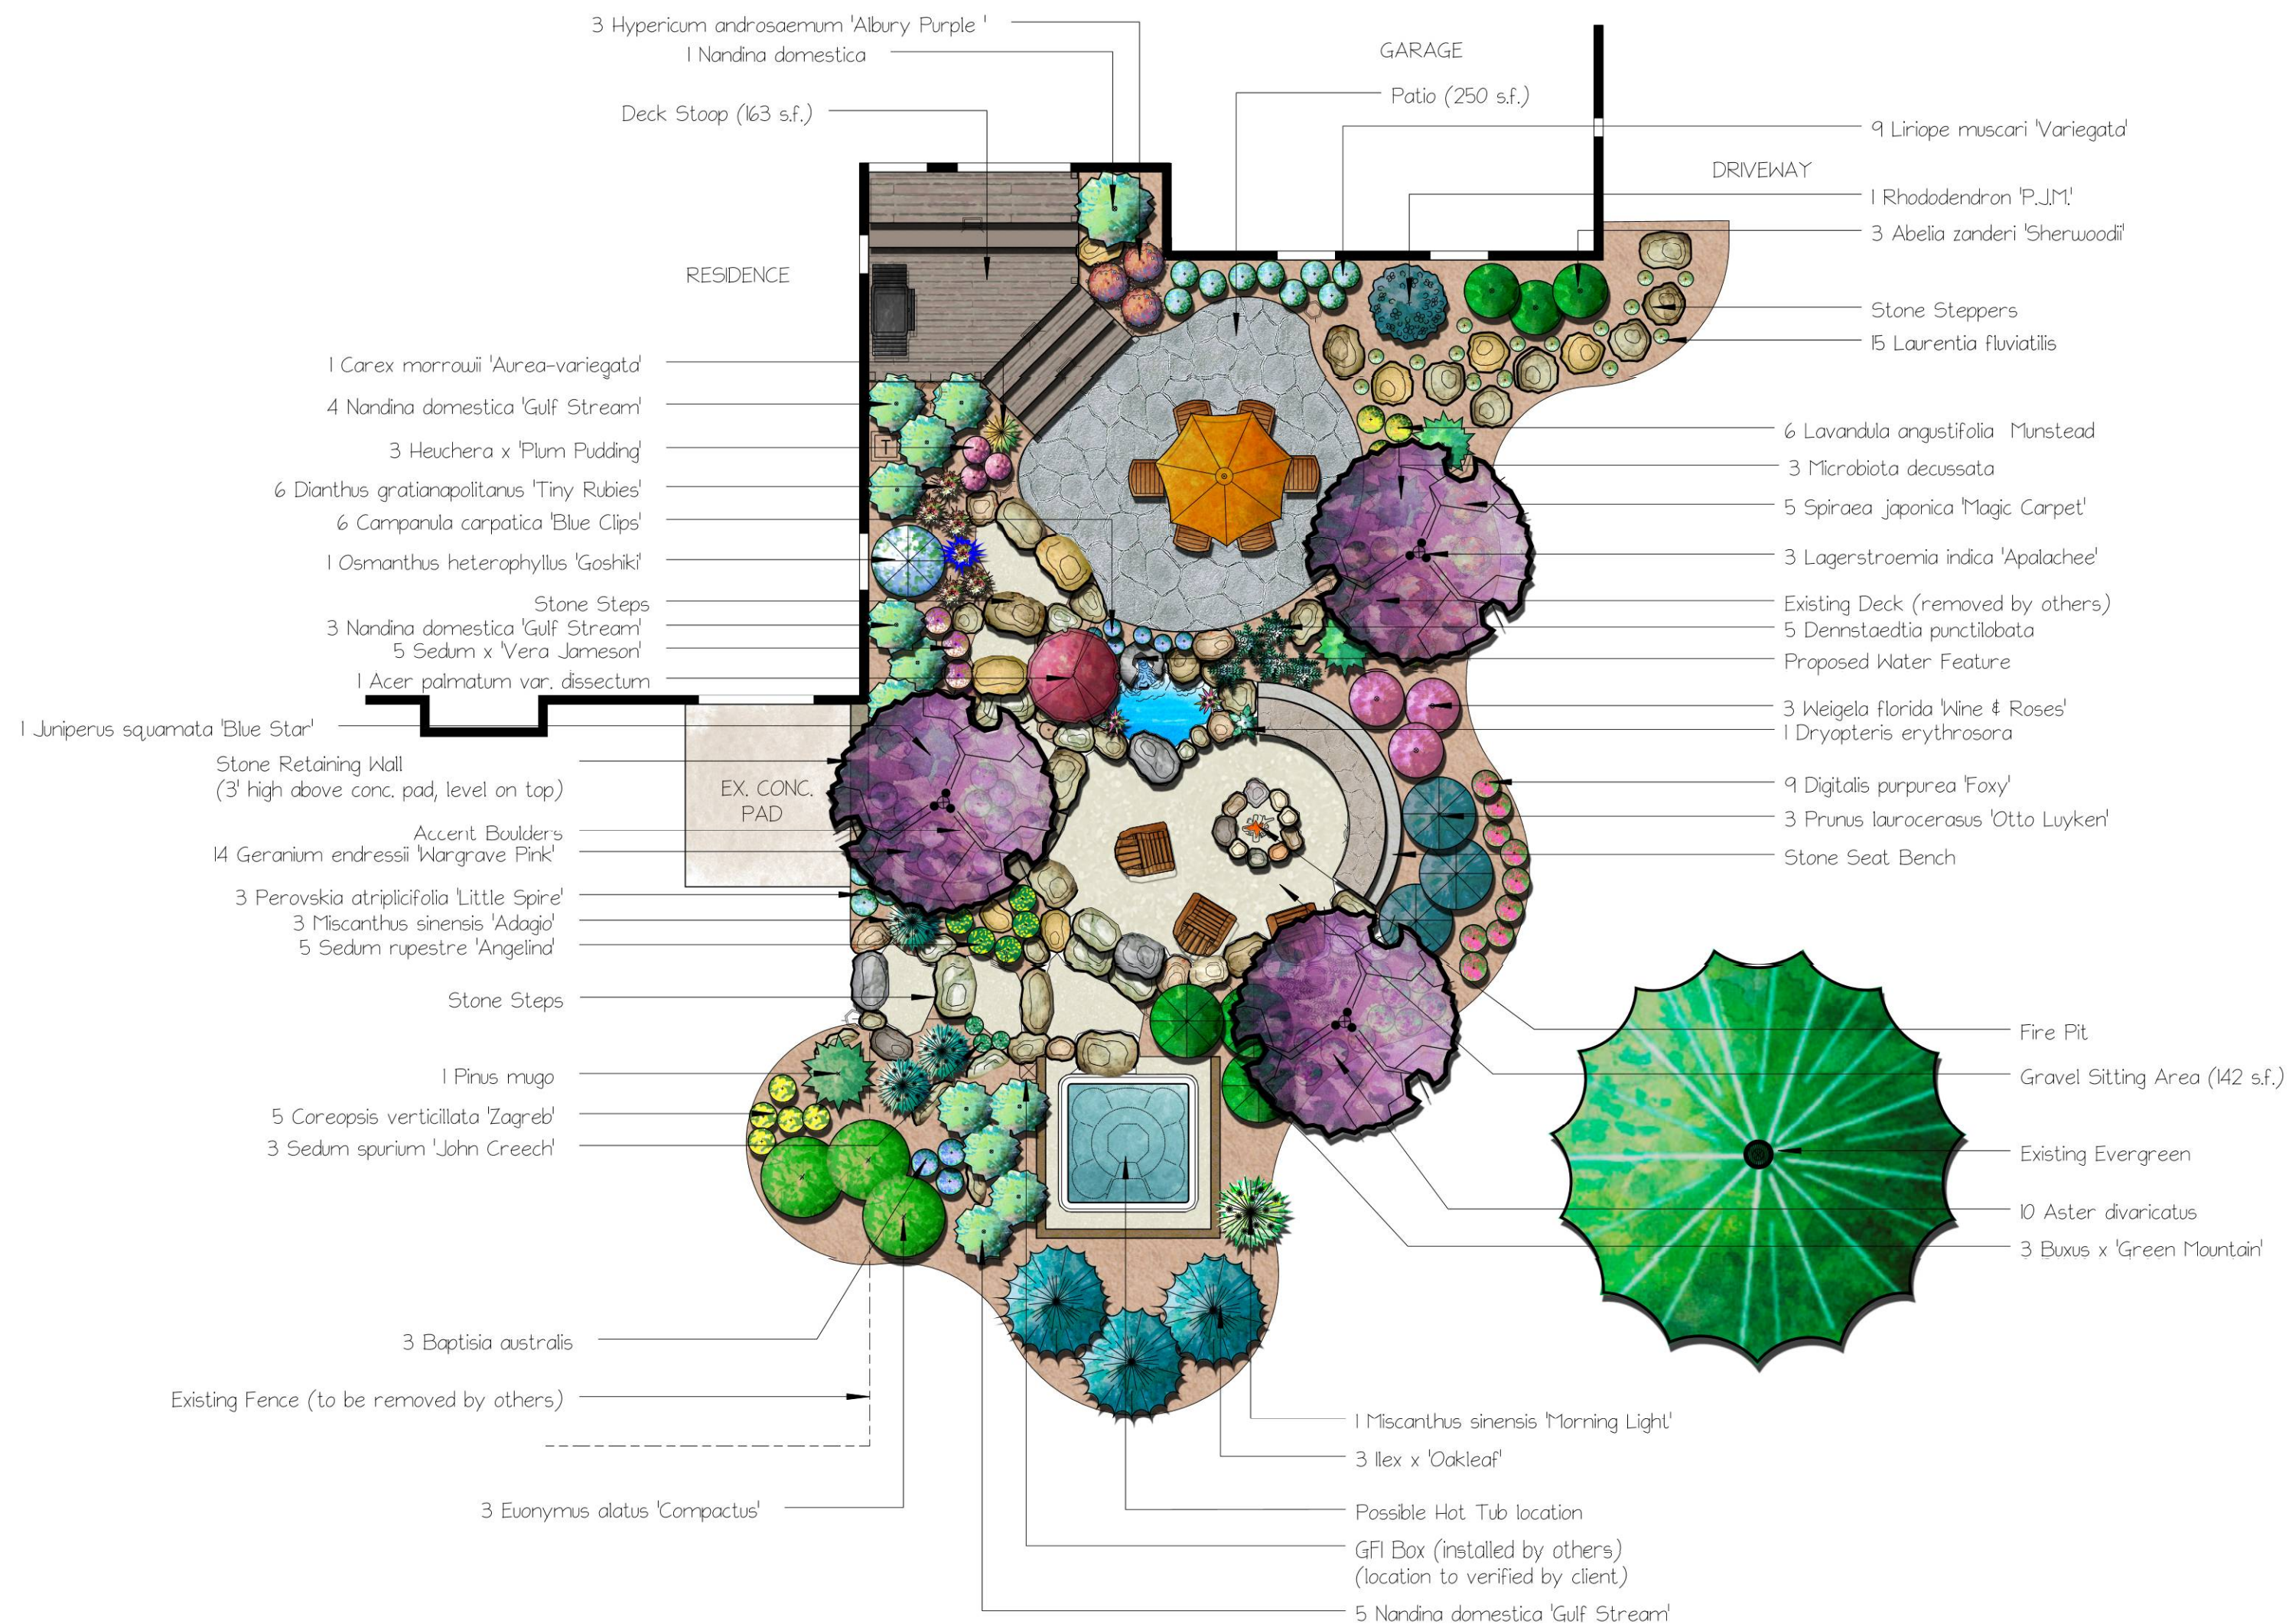

### LIGHTING LEGEND

- ☐ Transformer
- Path Light (Qty. 8)
- Step Light (Qty. 3)
- ▣ Wall Light (Qty. 2)
- ⊕ Up Light (Qty. 3)
- ⊙ Hub (Qty. 3)

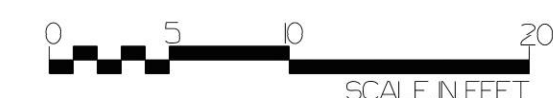

No.	Date	Revision

Client :  
Mount Phillip

Address :  
Frederick, MD 21703

Scale : 1/8" = 1'-0"

Plan No :

Designer : KEW

Editor : KEW

Date : July 2012