


# Landscape Plan

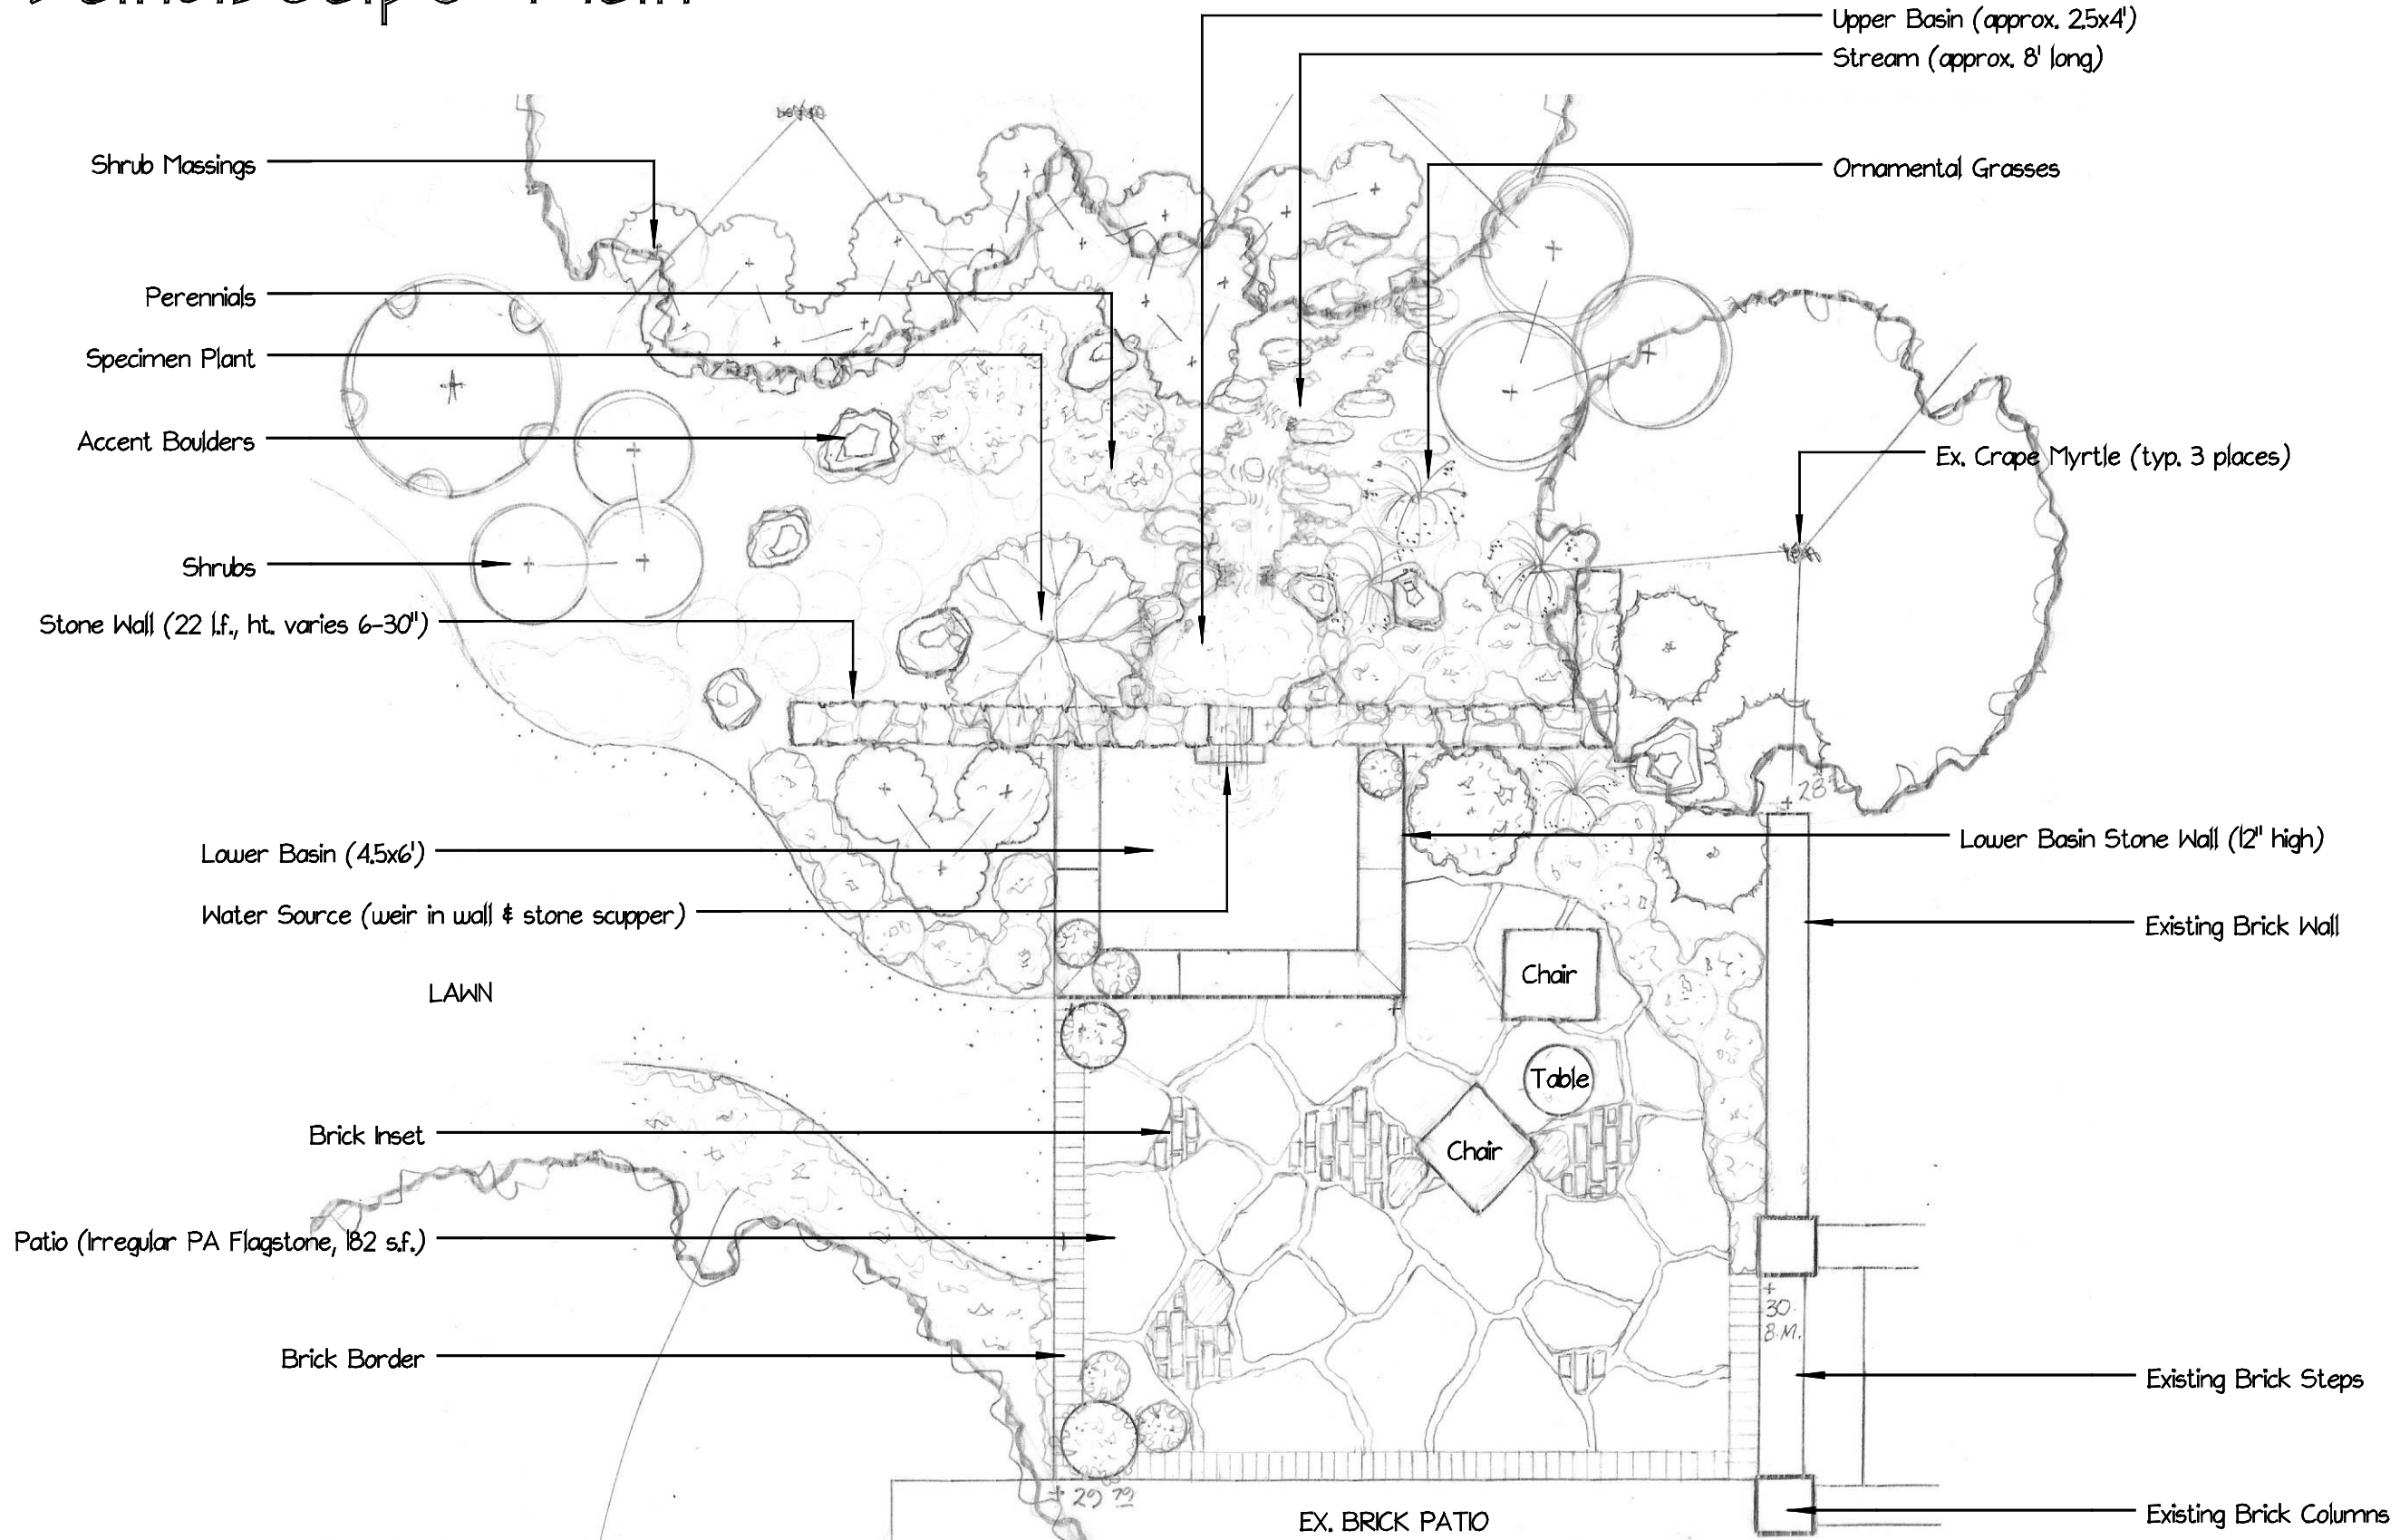

  
**WAGESTER DESIGN GROUP**  
 Landscape Architecture

No.	Date	Revision

Client :  
**Yellow Springs**  
 Address :  
**Frederick, MD  
 21702**

Scale : 1/4" = 1'-0"

Plan No. :

Designer : **KEW**  
 Editor : **KEW**  
 Date : **Aug. 2009**