



Key	Qty	Botanical Name	Common Name	Size/Condition
Trees				
Cj	1	<i>Cercidiphyllum japonicum</i>	KATSURA TREE	3'
CjY	3	<i>Cryptomeria japonica</i> 'Yoshino'	YOSHINO JAPANESE CEDAR	6-7' ht.
MsR	1	<i>Magnolia stellata</i> 'Royal Star'	ROYAL STAR MAGNOLIA	6-7'
Qr	1	<i>Quercus rubra</i>	NORTHERN RED OAK	25"
Shrubs				
Fg	1	<i>Fothergilla gardenii</i>	DWARF FOTHERGILLA	18-24"
HmE	5	<i>Hydrangea macrophylla</i> 'Endless Summer'	ENDLESS SUMMER EVERBLOOMING HYDRANGEA	7 gal.
IgS	5	<i>Ilex glabra</i> 'Shamrock'	SHAMROCK HOLLY	7 Gal.
Jn	1	<i>Jasminum nudiflorum</i>	WINTER JASMINE	3 gal.
PmM	1	<i>Pinus mugo</i> 'Mops'	MOPS MUGO PINE	3 Gal.
SjG	5	<i>Spiraea japonica</i> 'Goldmound'	GOLDMOUND SPIREA	3 Gal.
SpM	3	<i>Syringa patula</i> 'Miss Kim'	KOREAN LLAC	7 Gal.
SvL	3	<i>Syringa vulgaris</i> 'Ludwig Spaeth'	LUDWIG SPAETH LLAC	7 Gal.
Vp	1	<i>Viburnum plicatum tomentosum</i> 'Mariesii'	DOUBLEFILE VIBURNUM	30-36"
Perennials and Annuals				
HH	5	<i>Hemerocallis</i> x 'Happy Returns'	HAPPY RETURNS MINIATURE/DWARF DAYLILY	1 Gal.
HmP	1	<i>Heuchera micrantha</i> 'Palace Purple'	PALACE PURPLE CORAL BELLS	1 Gal.
SB	11	<i>Salvia x superba</i> 'Blue Hills'	BLUE HILLS SALVIA	1 Gal.
ScB	7	<i>Scabiosa columbaria</i> 'Butterfly Blue'	BUTTERFLY BLUE PNCUSHION FLOWER	1 Gal.
Ornamental Grasses				
MsA	3	<i>Miscanthus sinensis</i> 'Adagio'	ADAGIO MAIDEN GRASS	2 Gal.
MsP	3	<i>Miscanthus sinensis</i> 'Purpurascens'	PURPLE SILVER GRASS	2 Gal.

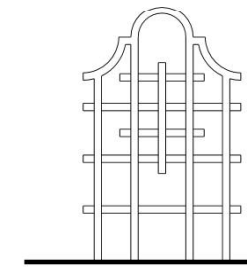


WALL TRELLIS DETAIL

Scale: 1/4" = 1'-0"

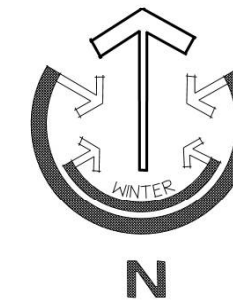

WAGER DESIGN GROUP
Landscape Architecture

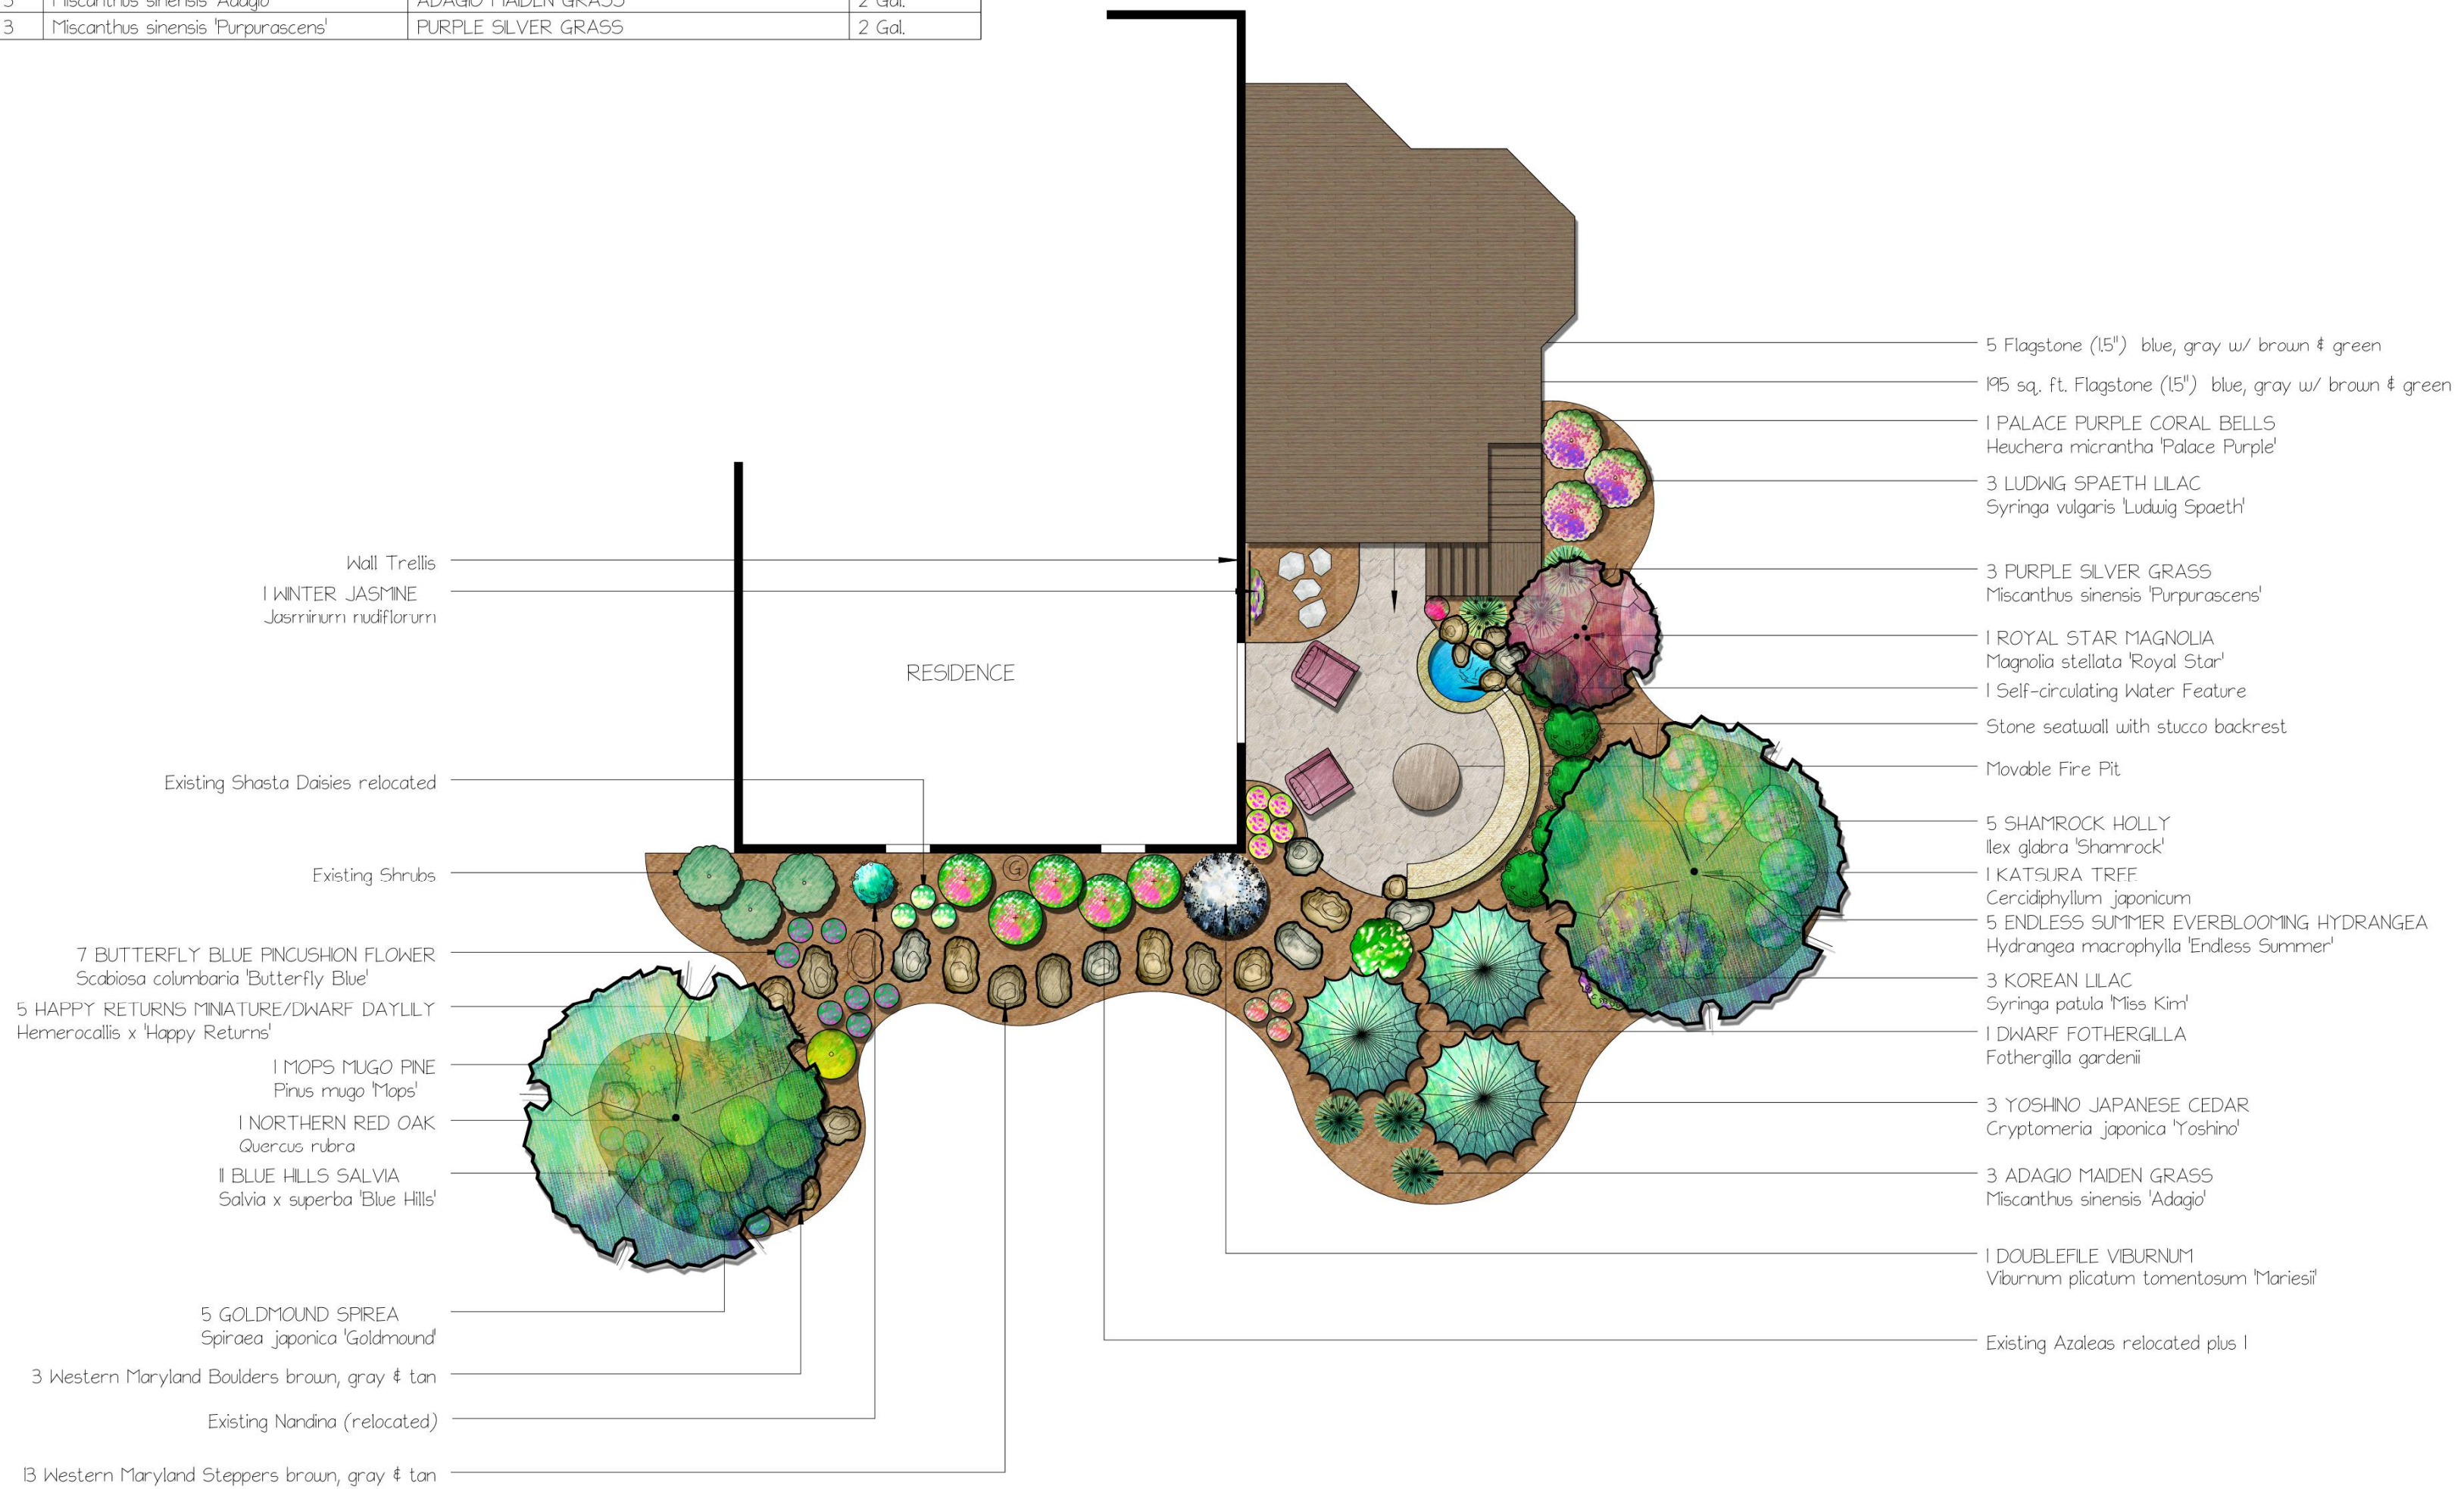

No.	Date	Revision

Client :
Walkersville Res.

Address :
Walkersville, MD 21793

Scale : 1/8" = 1'-0"

Plan No :

Designer : KEW
Editor : KEW
Date : May 2007

